




TABLE OF CONTENTS

- A1 – BASEMENT FLOOR PLAN
- A2 – MAIN FLOOR PLAN
- A3 – MAIN FLOOR FRAMING PLAN
- A4 – ROOF PLAN
- A5 – BUILDING SECTION 1
- A6 – BUILDING SECTION 2
- A7 – ELEVATIONS- FRONT AND RIGHT
- A8 – ELEVATIONS- REAR AND LEFT

MCAIN HOUSE
1301 16th Ave NW
Calgary, Alberta, CANADA
T2M 0L4
DRAWN BY:
DANIEL E. MILMAN

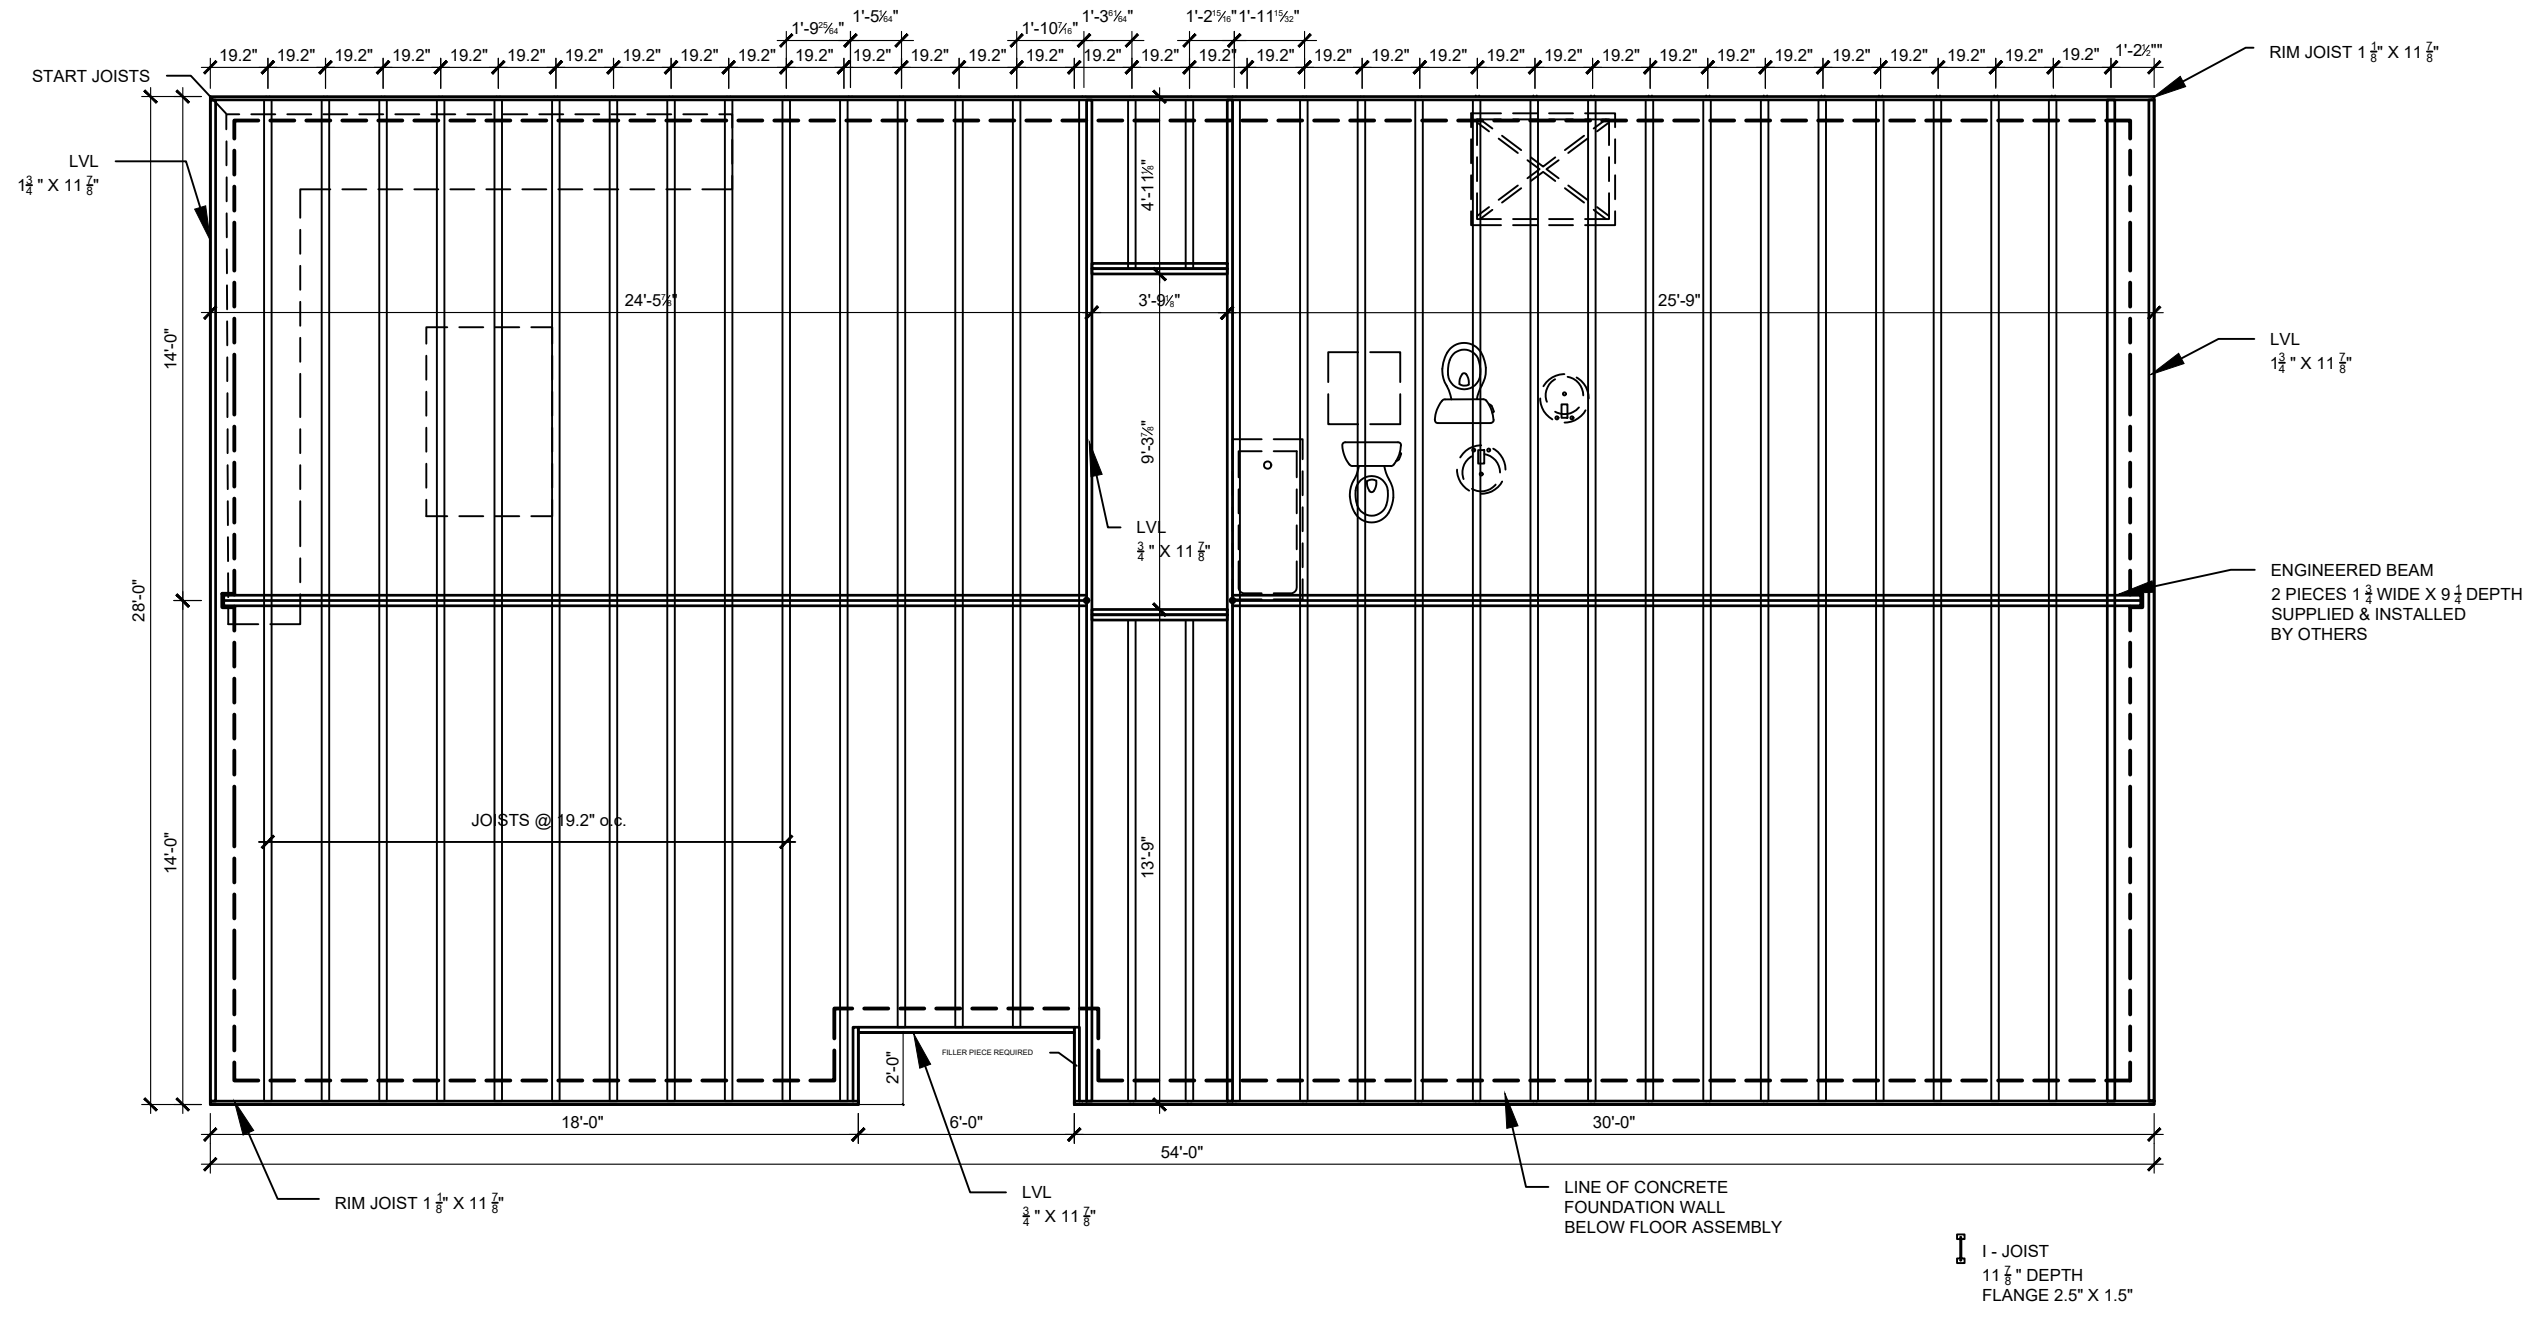

DRAWING TITLE
MAIN FLOOR FRAMING PLAN

PROJECT
 ASSIGNMENT 5 ARCH-215-B

DRAWN BY
 DANIEL MILMAN


CHECKED BY

DATE
 2018/01/03


SCALE
 3/16" = 1' - 0"

DRAWING NO.

A3

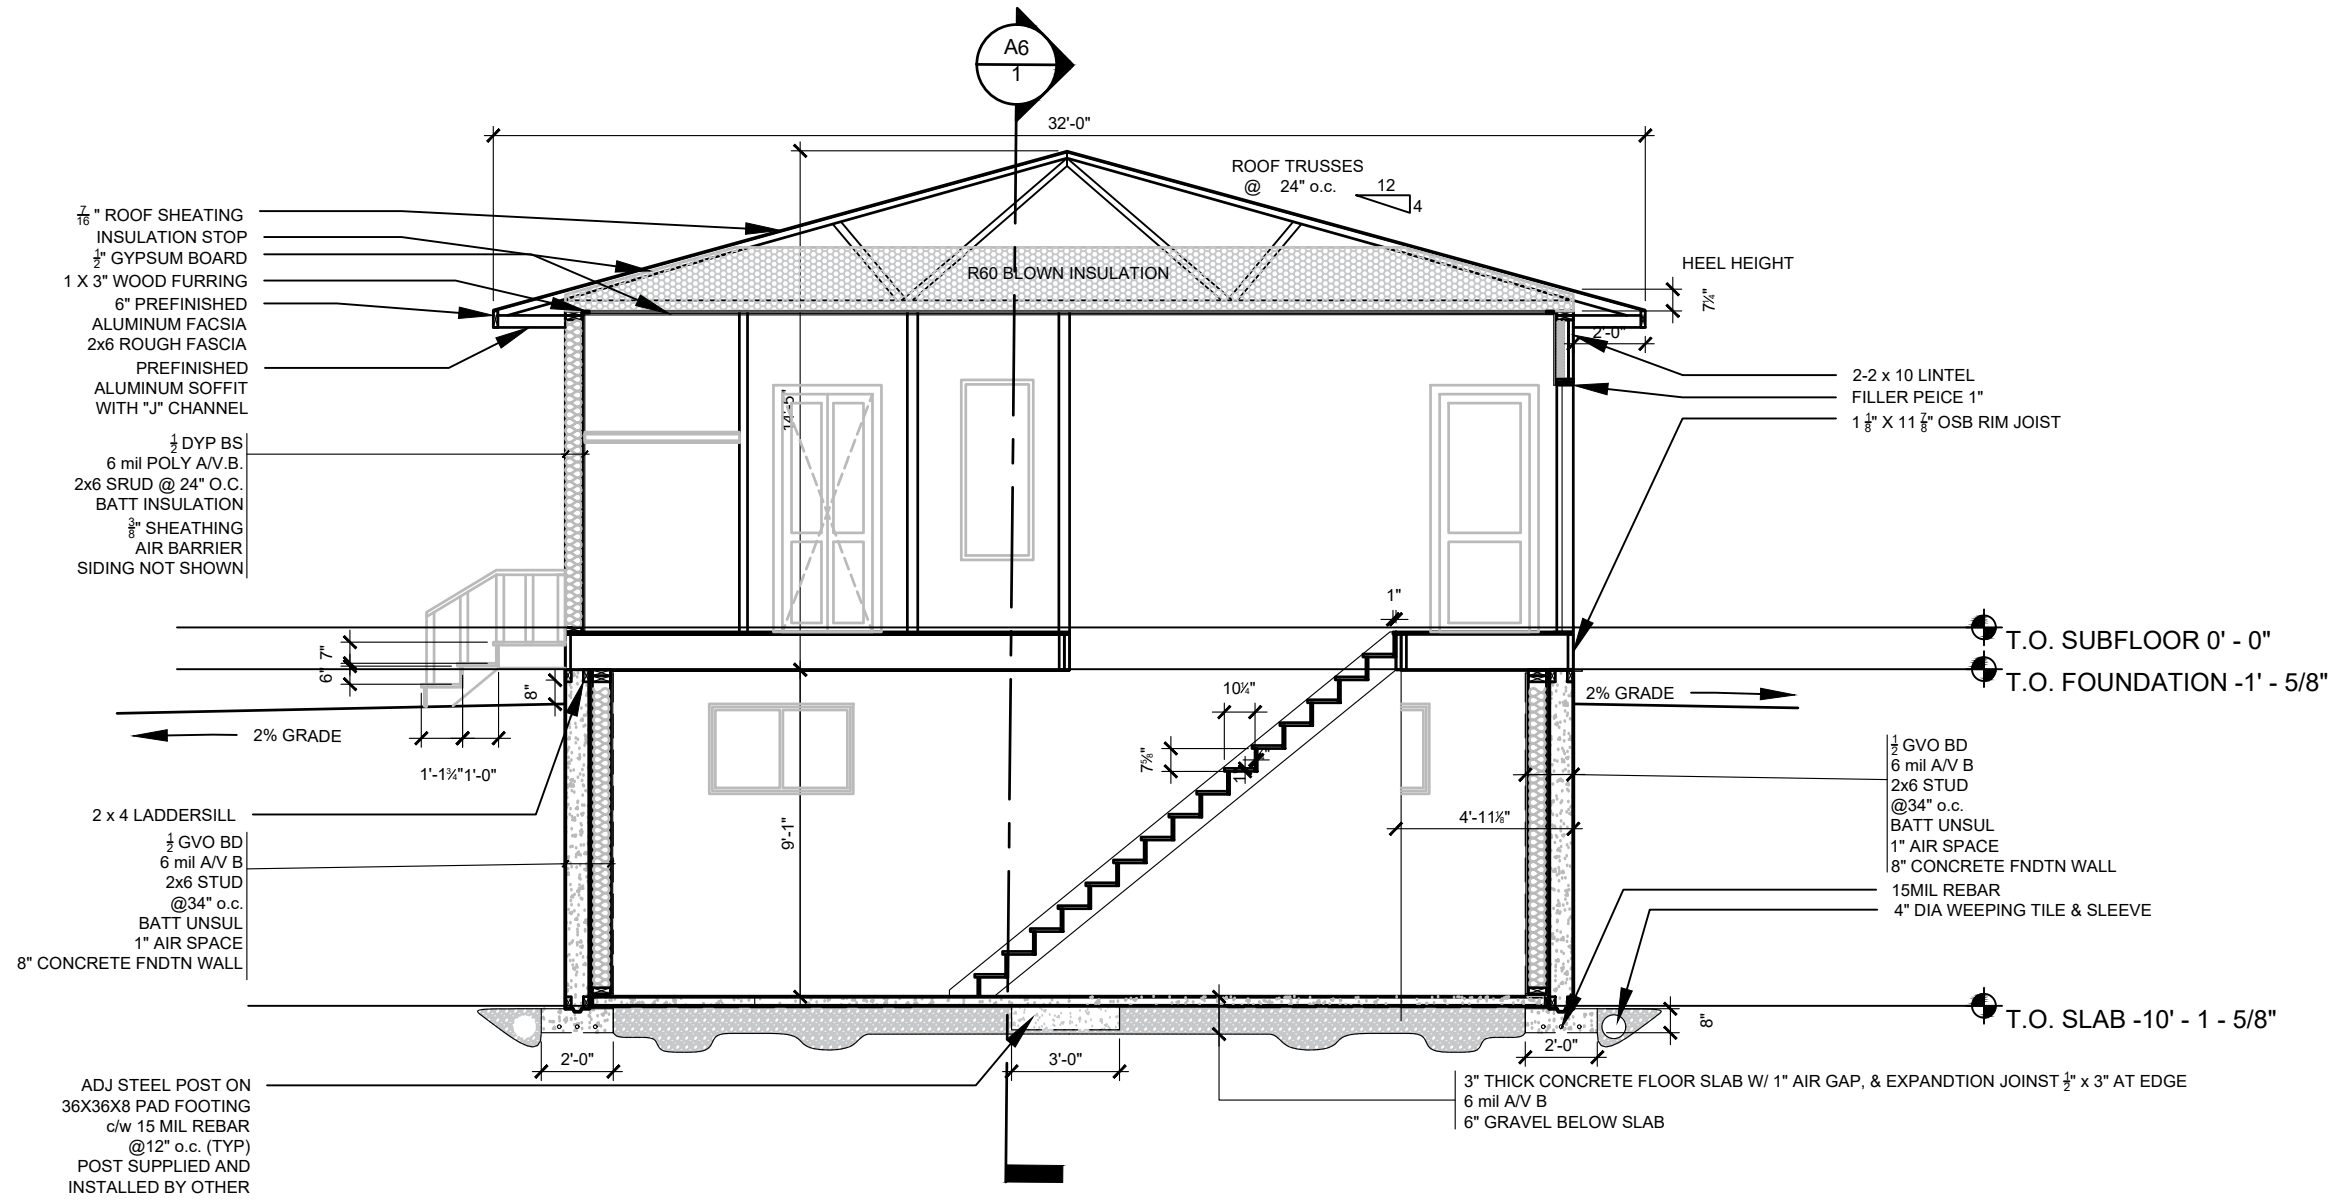

DRAWING TITLE	BUILDING SECTION 1
PROJECT	ASSIGNMENT 5 ARCH-215-B
DRAWN BY	DANIEL MILMAN
CHECKED BY	
DATE	2018/01/03
SCALE	3/16" = 1' - 0"

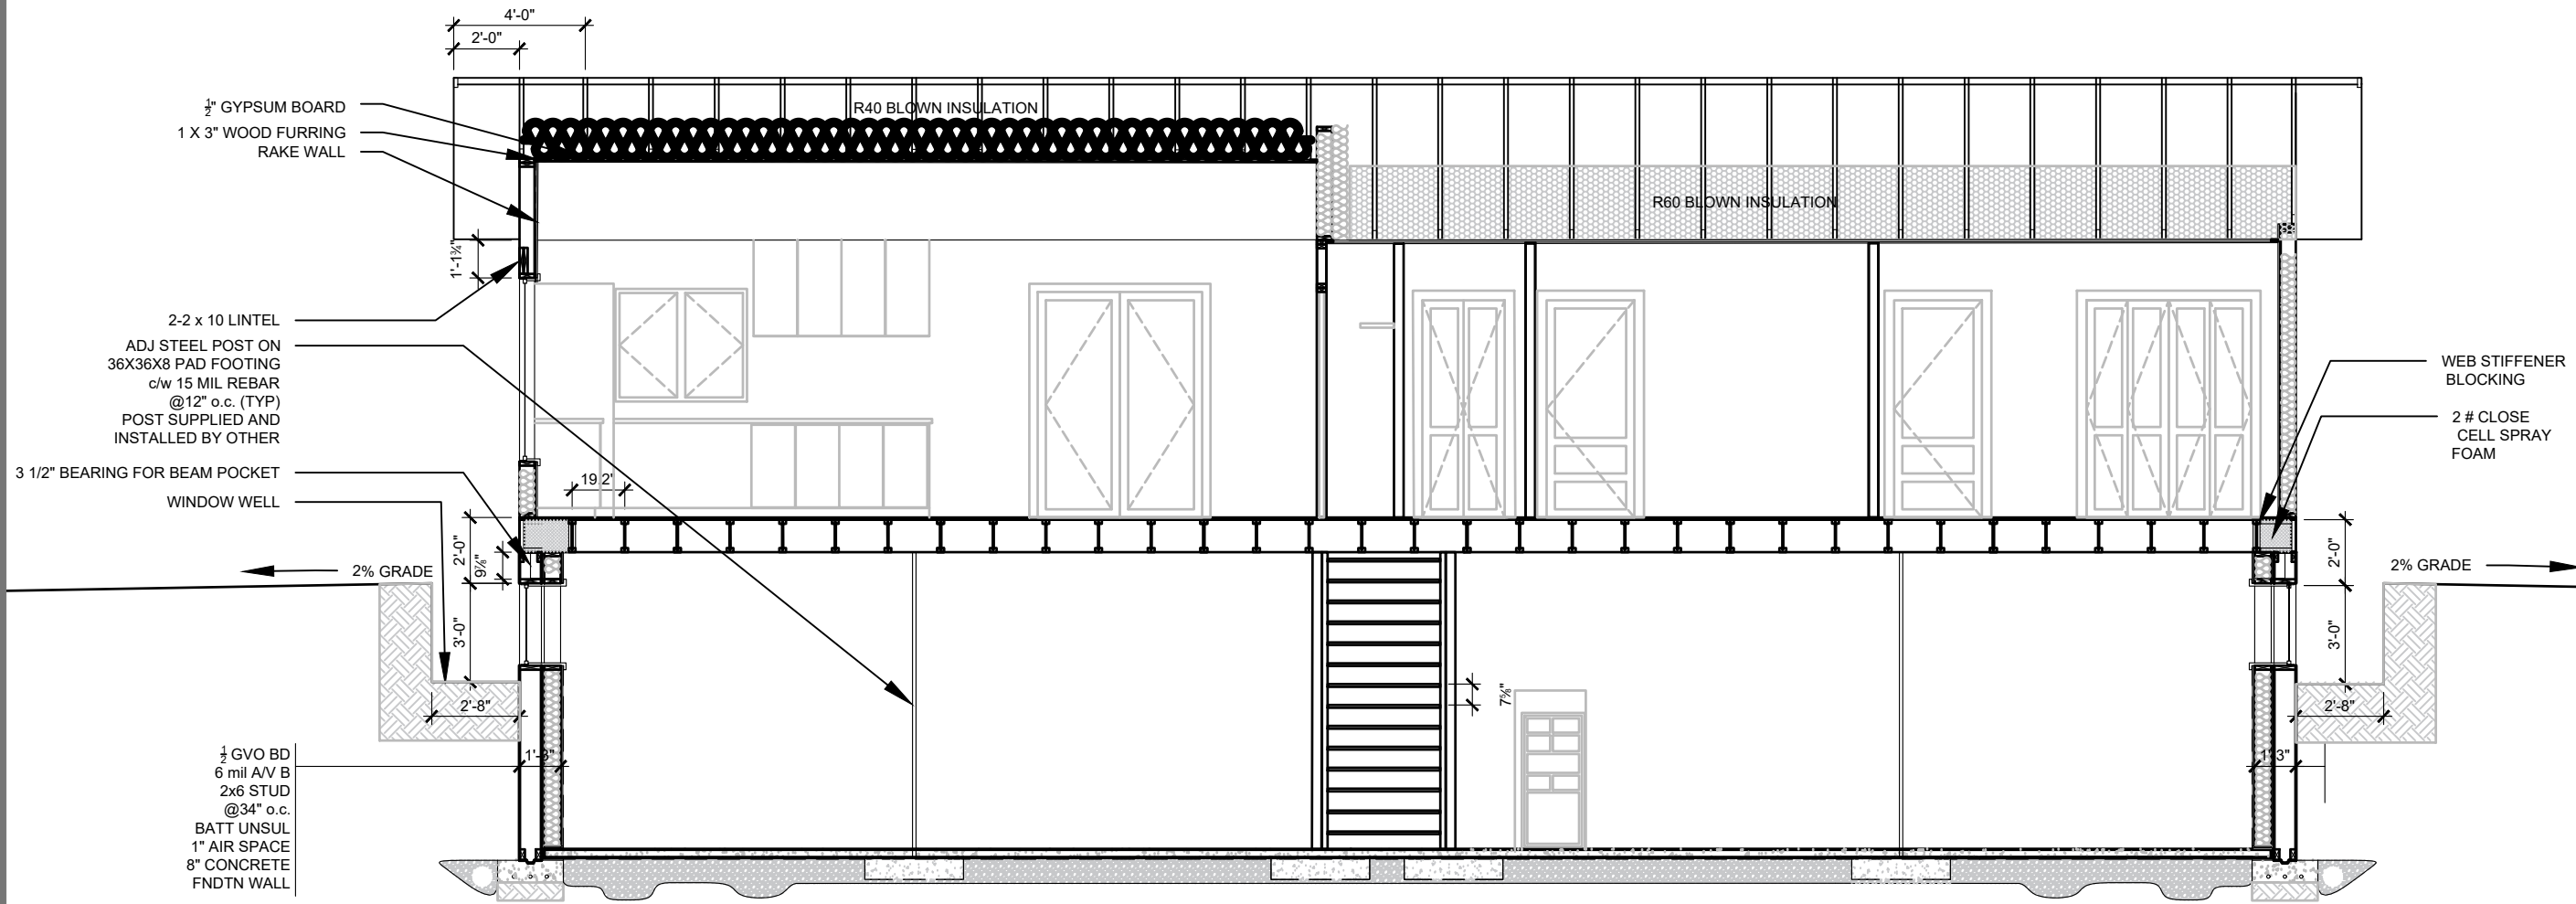


SCALE
3/16" = 1' - 0"

DATE
2018/01/03


CHECKED BY
DANIEL MILMAN

DRAWING TITLE
BUILDING SECTION 2
 PROJECT
 ASSIGNMENT 5 ARCH-215-B
 DRAWN BY
 DANIEL MILMAN

DRAWING NO.
A6

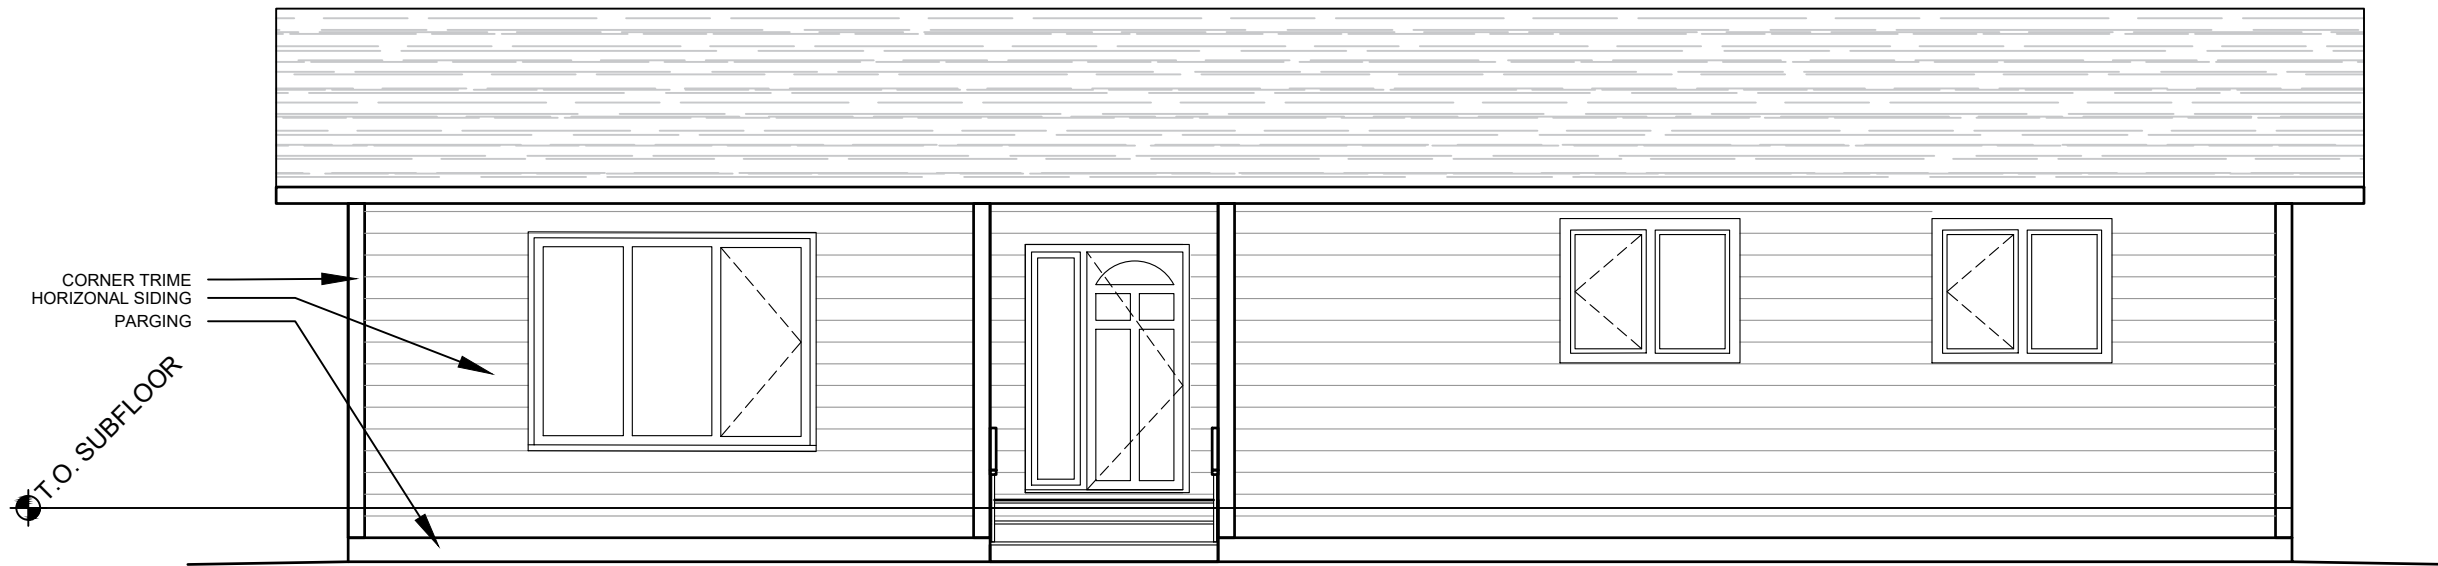

-1 -FRONT ELEVATION
 SCALE-3/16" = 1'-0"

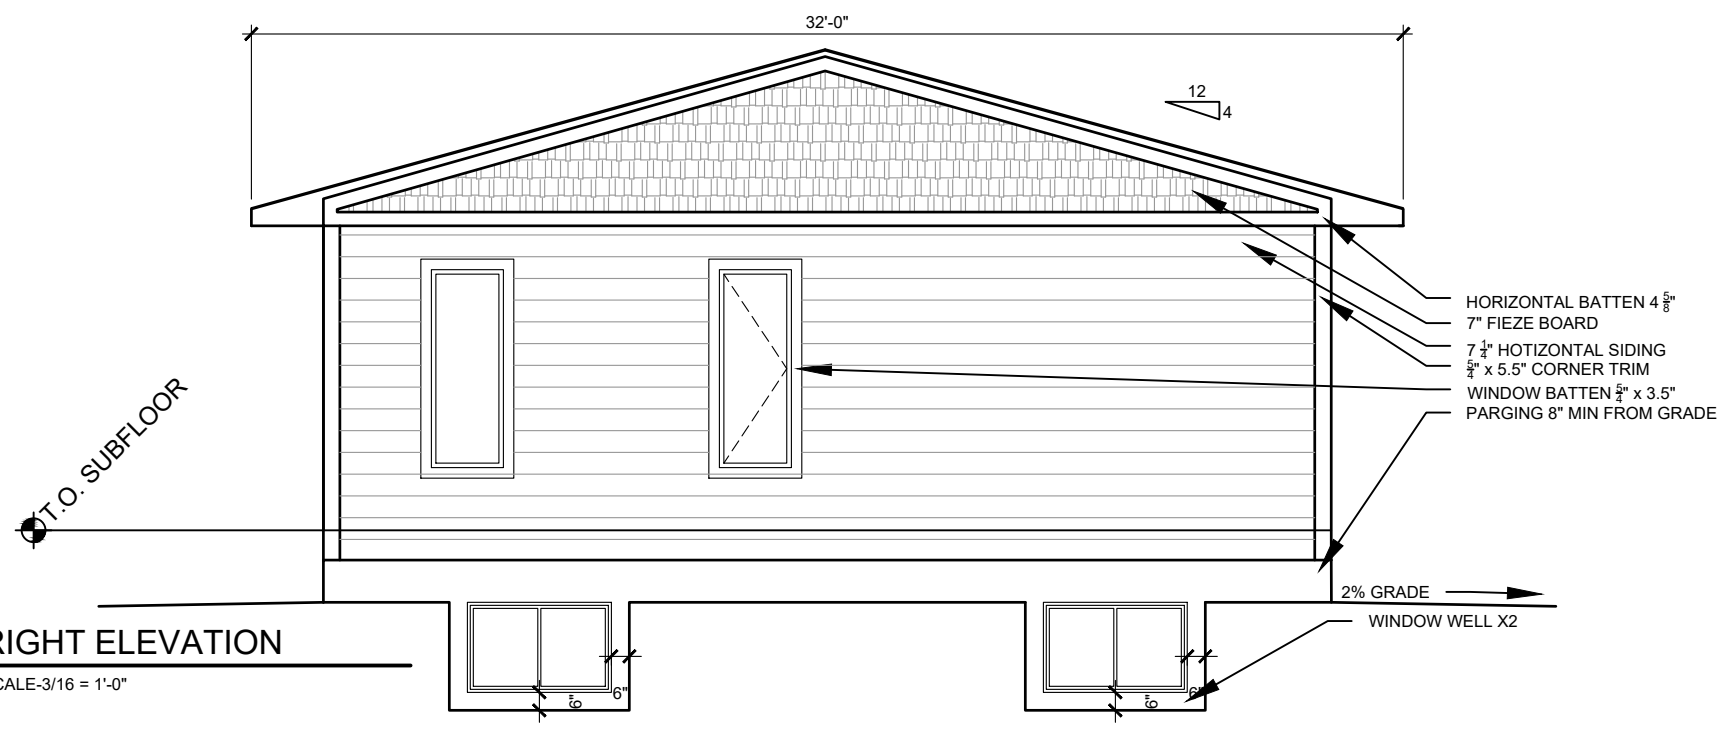

2 RIGHT ELEVATION
 SCALE-3/16" = 1'-0"

DRAWING TITLE
ELEVATIONS-REAR & LEFT

PROJECT
ASSIGNMENT 5 ARCH-215-B

DRAWN BY
DANIEL MILMAN

CHECKED BY

DATE
2018/01/03


SCALE
3/16" = 1' - 0"

DRAWING NO.

A7



1 -BACK ELEVATION
 SCALE-3/16 = 1'-0"

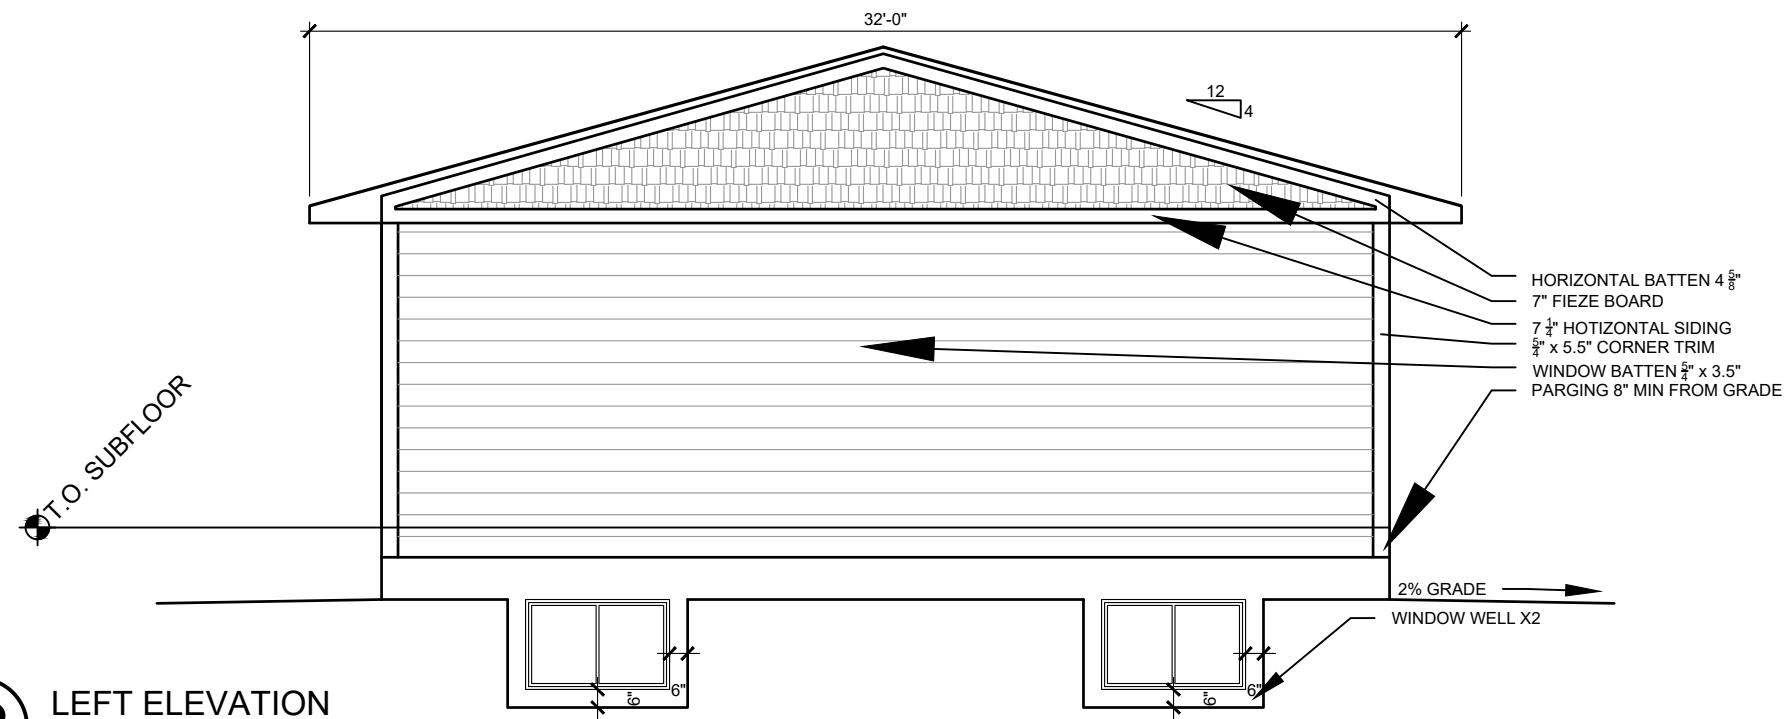

-2 LEFT ELEVATION
 SCALE-3/16 = 1'-0"

DRAWING TITLE
ELEVATIONS - FRONT & RIGHT

PROJECT
ASSIGNMENT 5 ARCH-215-B

DRAWN BY
DANIEL MILMAN

CHECKED BY
 DATE
2018/01/03

SCALE
3/16" = 1' - 0"

DRAWING NO.

A8