
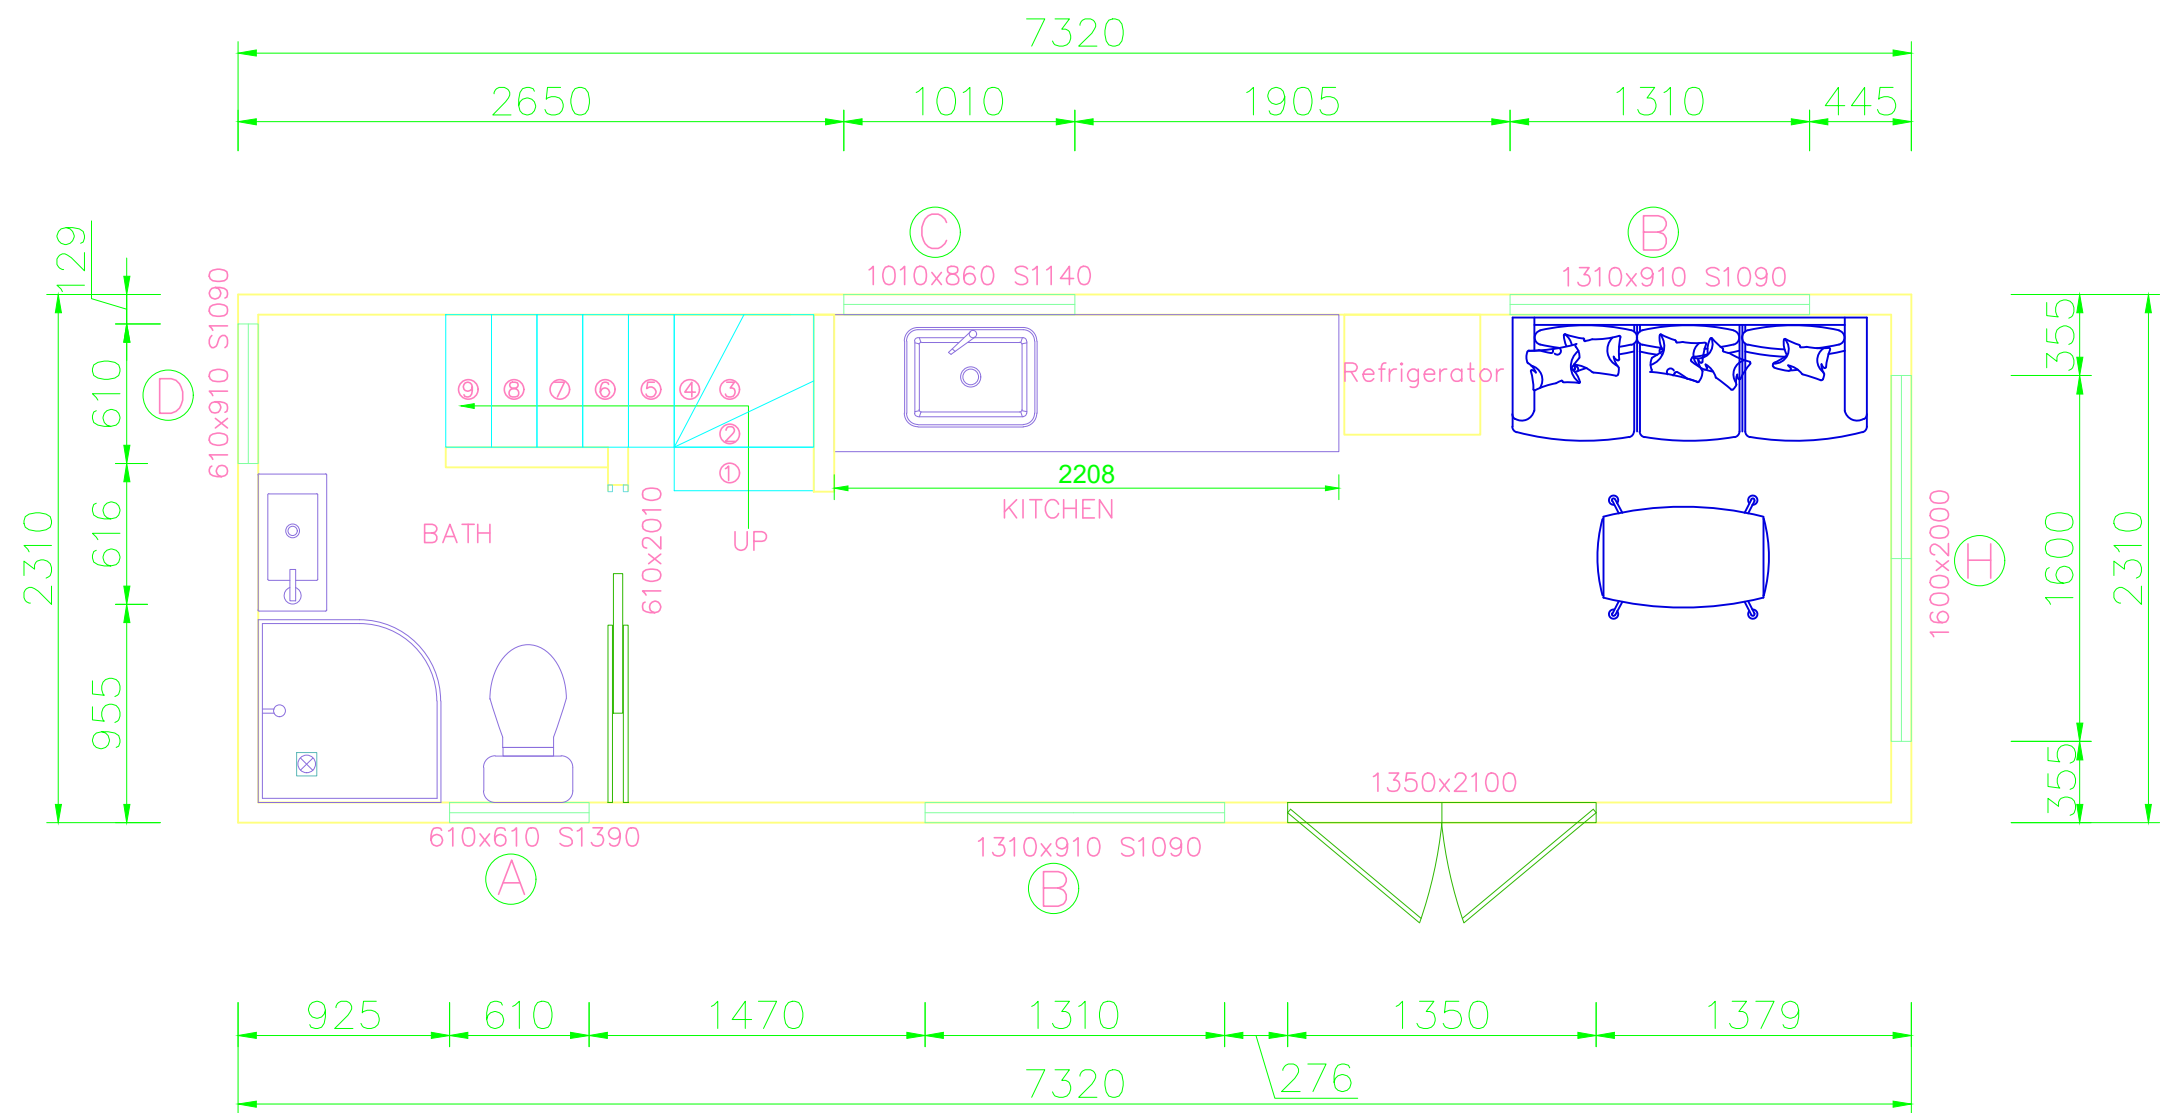



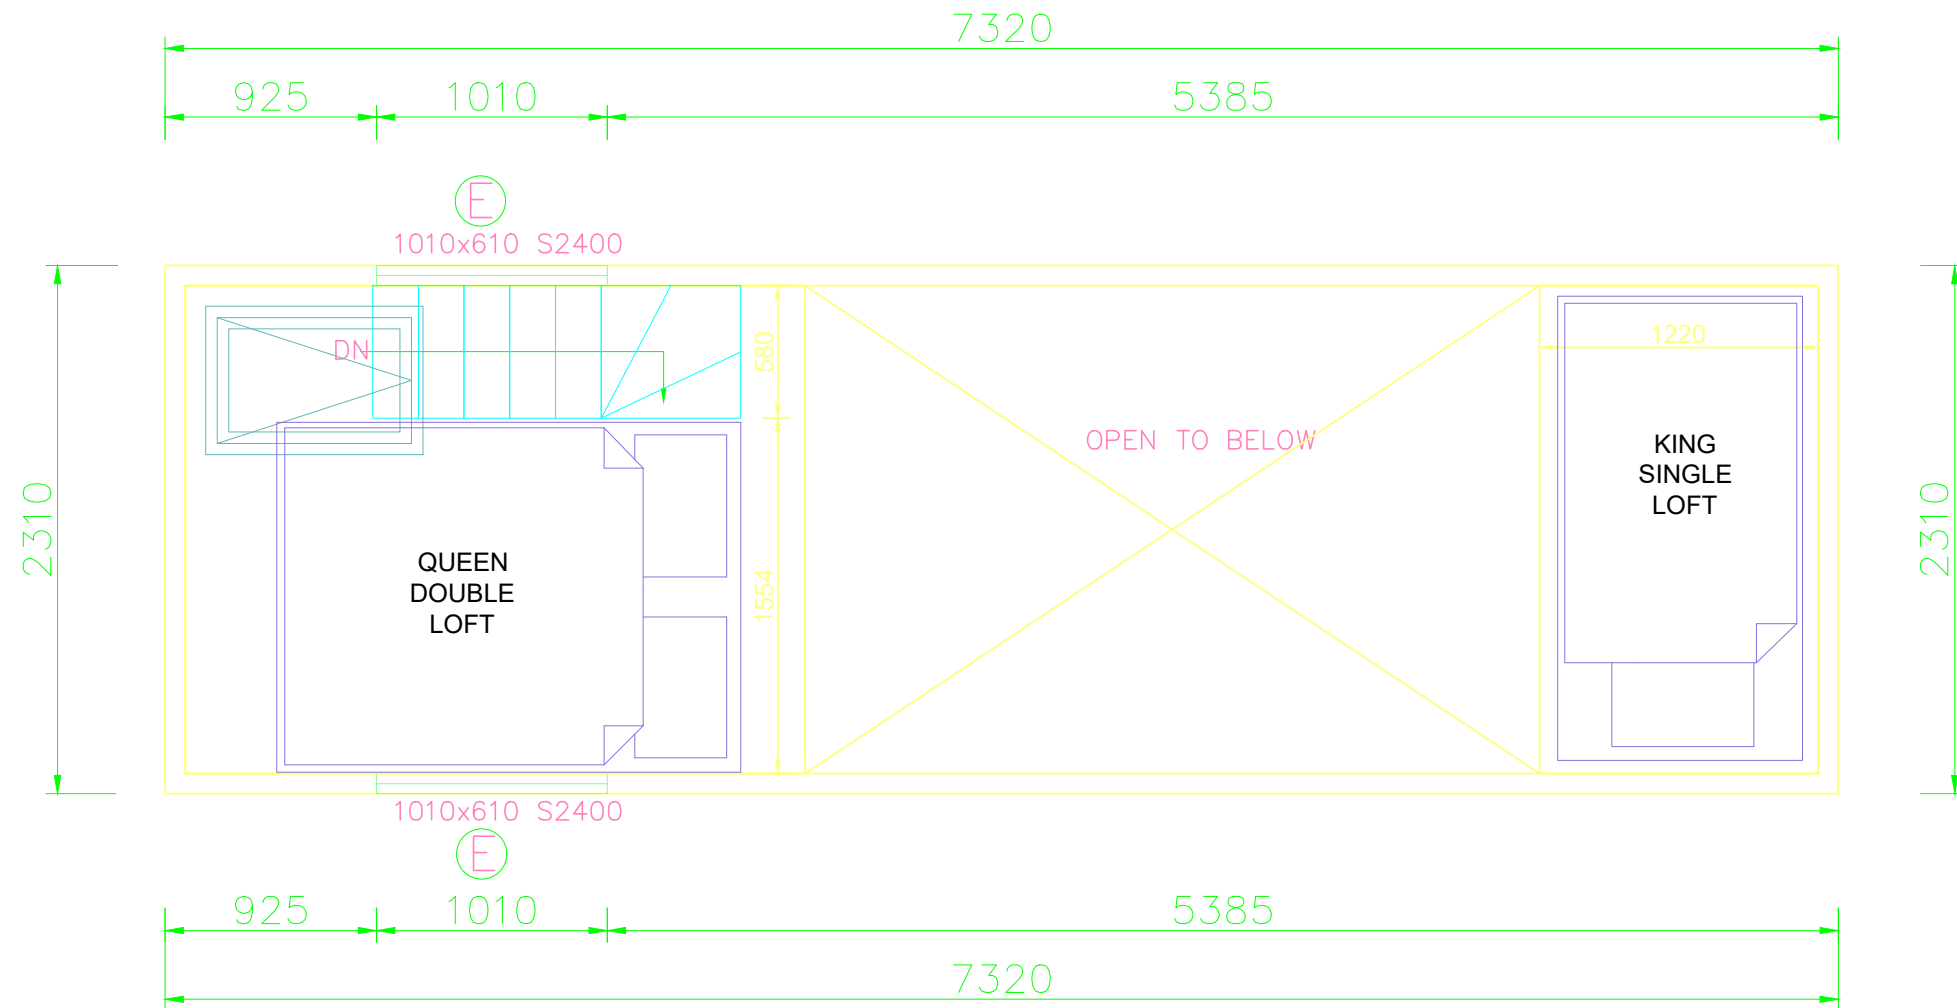
## TRAILER FRAMING LAYOUT

PROJECT	BOUNTY TINY HOUSE	DESIGN By	ALEX	SCALE		<i>Sunny Tiny Houses Pty. Ltd.</i> Queenstown New Zealand 
DRAWING TITLE	TRAILER FRAMING LAYOUT	CHECKED By		DATE	20/09/2019	
		SUPERVISED By		DRAWING No.	01	




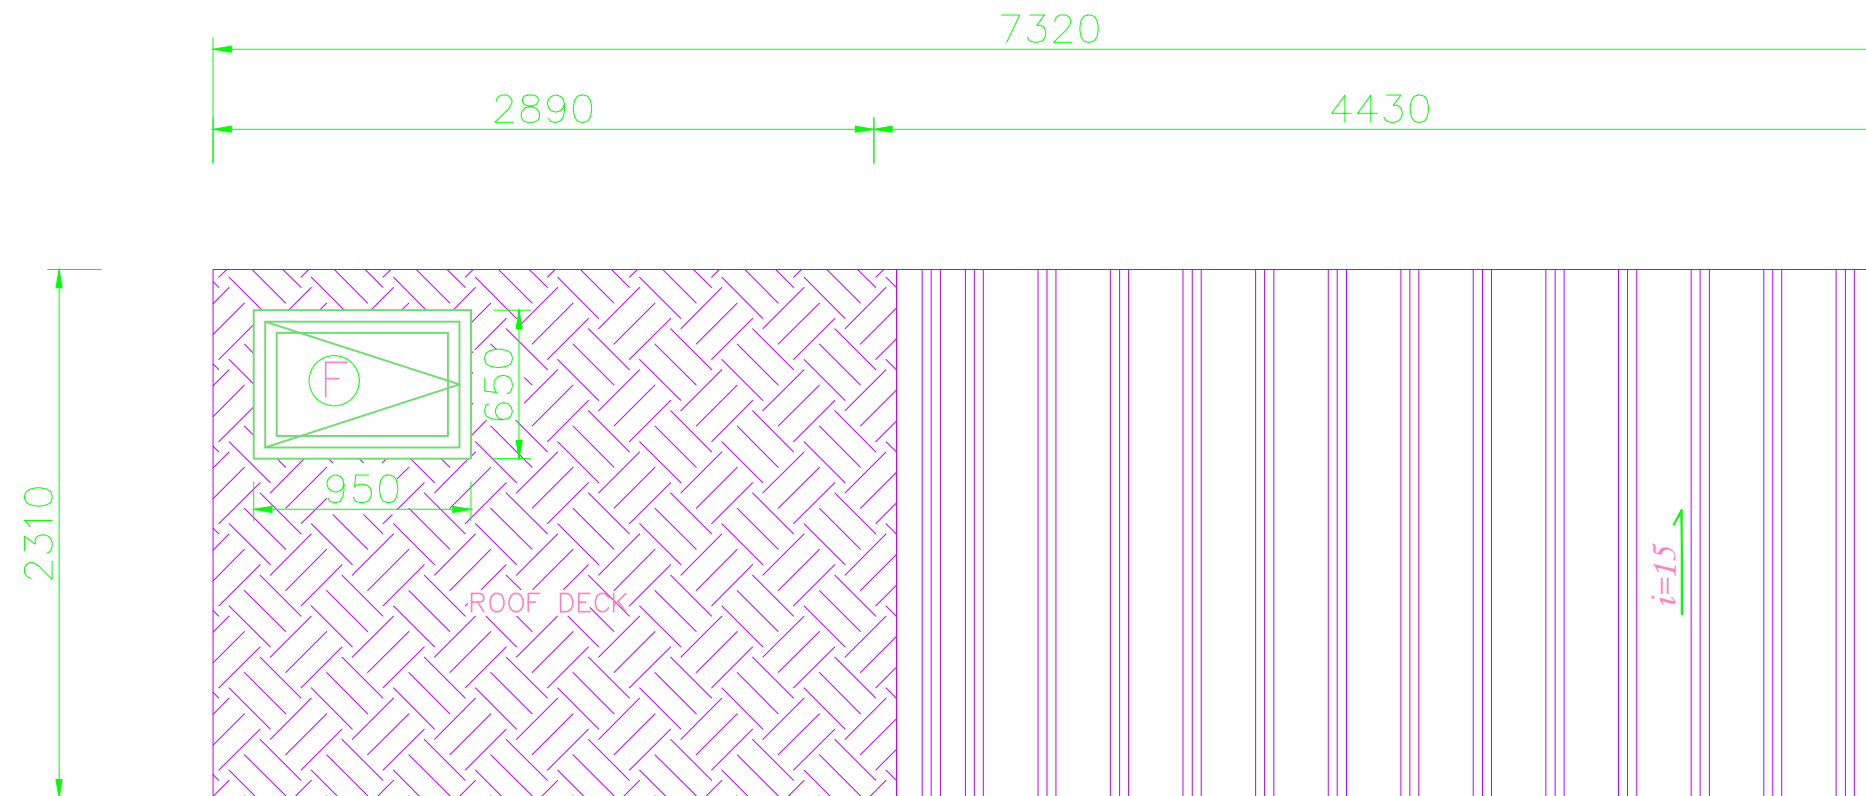
# GROUND FLOOR PLAN

PROJECT	BOUNTY TINY HOUSE	DESIGN By	ALEX	SCALE		<i>Sunny Tiny Houses Pty. Ltd.</i> Queenstown New Zealand 
DRAWING TITLE	GROUND FLOOR LAYOUT	CHECKED By		DATE	20/09/2019	
		SUPERVISED By		DRAWING No.	02	




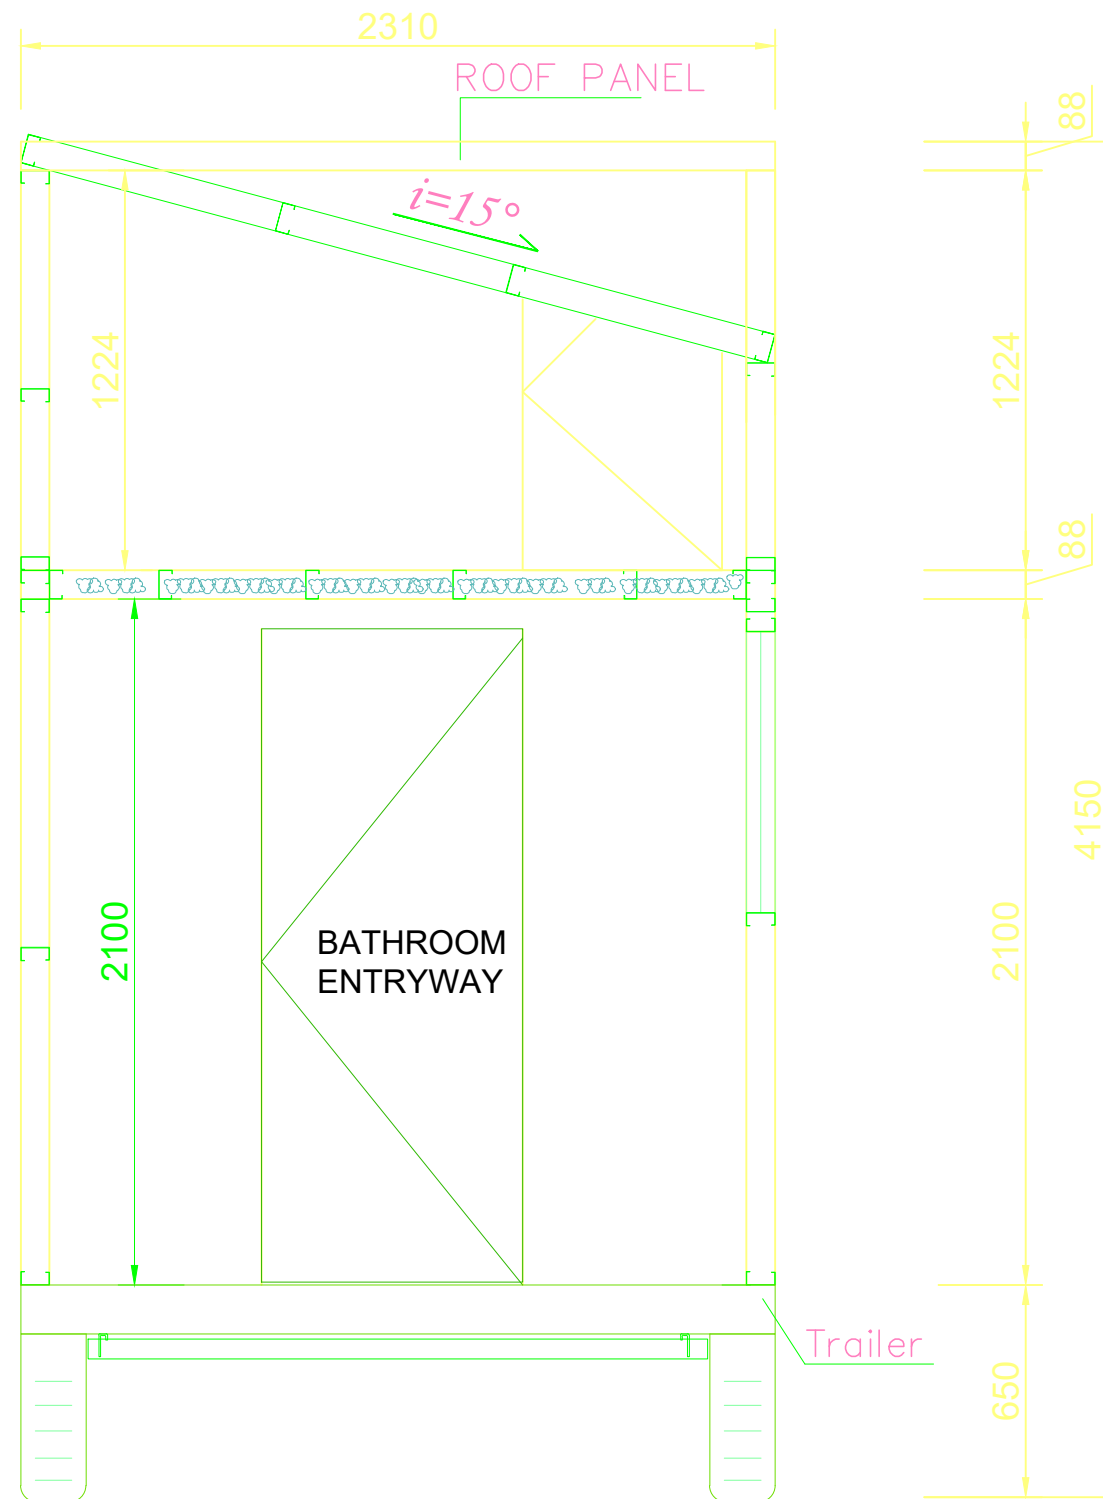
## FIRST FLOOR PLAN

PROJECT	BOUNTY TINY HOUSE	DESIGN By	ALEX	SCALE		<i>Sunny Tiny Houses Pty. Ltd.</i> Queenstown New Zealand 
DRAWING TITLE	FIRST FLOOR LAYOUT	CHECKED By		DATE	20/09/2019	
		SUPERVISED By		DRAWING No.	03	




## ROOF PLAN

PROJECT	BOUNTY TINY HOUSE	DESIGN By	ALEX	SCALE		<i>Sunny Tiny Houses Pty. Ltd.</i> <i>Queenstown</i> <i>New Zealand</i> 
DRAWING TITLE	ROOF PLAN	CHECKED By		DATE	20/09/2019	
		SUPERVISED By		DRAWING No.	04	



## SECTION A-A


PROJECT	BOUNTY TINY HOUSE	DESIGN By	ALEX	SCALE		<i>Sunny Tiny Houses Pty. Ltd.</i> Queenstown New Zealand 
DRAWING TITLE	SECTION A-A	CHECKED By		DATE	20/09/2019	
		SUPERVISED By		DRAWING No.	05	

+4.200

+2.190

+0.700

±0.000

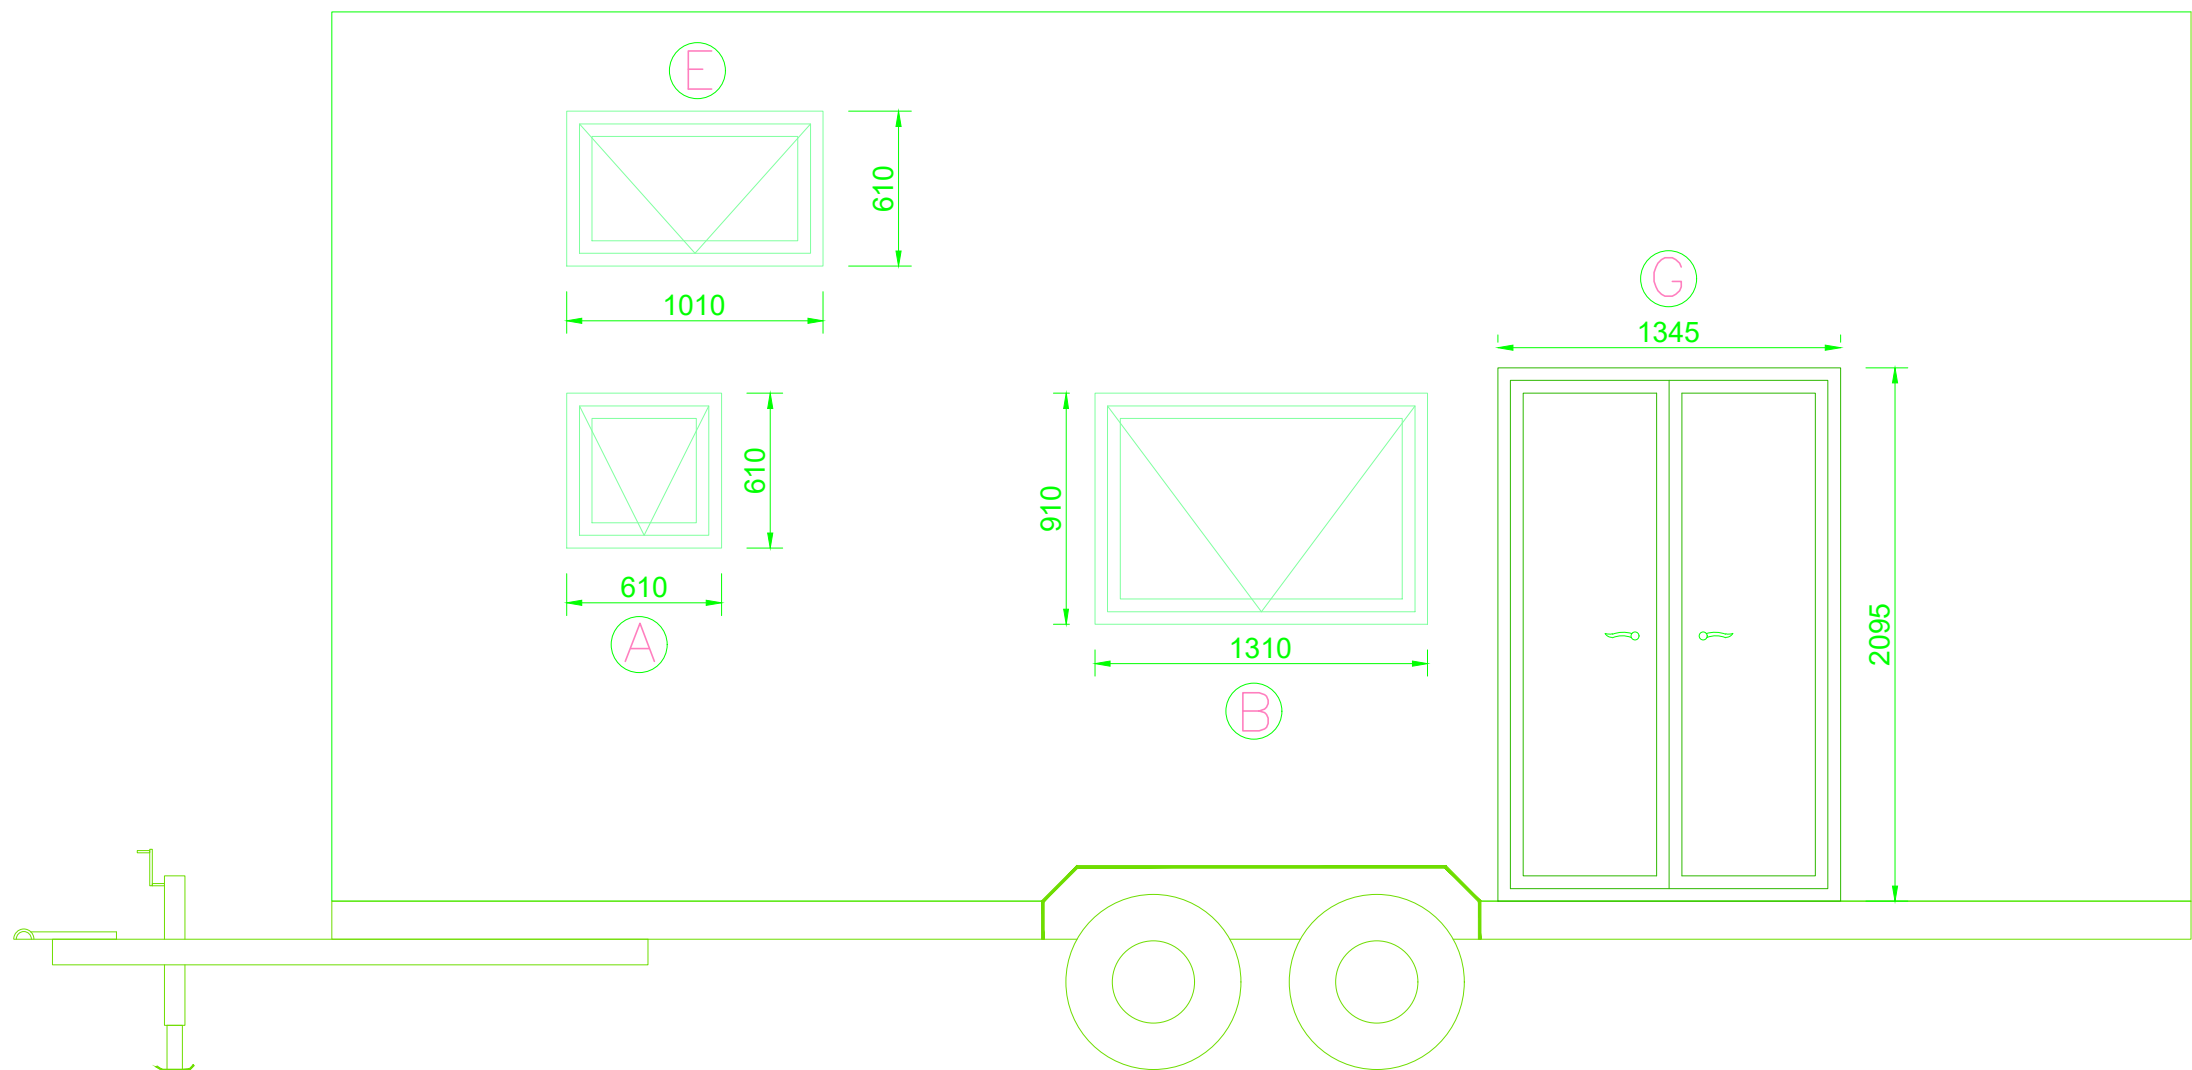

## RIGHT VIEW


PROJECT	BOUNTY TINY HOUSE	DESIGN By	ALEX	SCALE		<i>Sunny Tiny Houses Pty. Ltd.</i> <i>Queenstown</i> <i>New Zealand</i>	
DRAWING TITLE	RIGHT VIEW	CHECKED By		DATE	20/09/2019		
		SUPERVISED By		DRAWING No.	06		

+4.200


+2.190

+0.700

±0.000

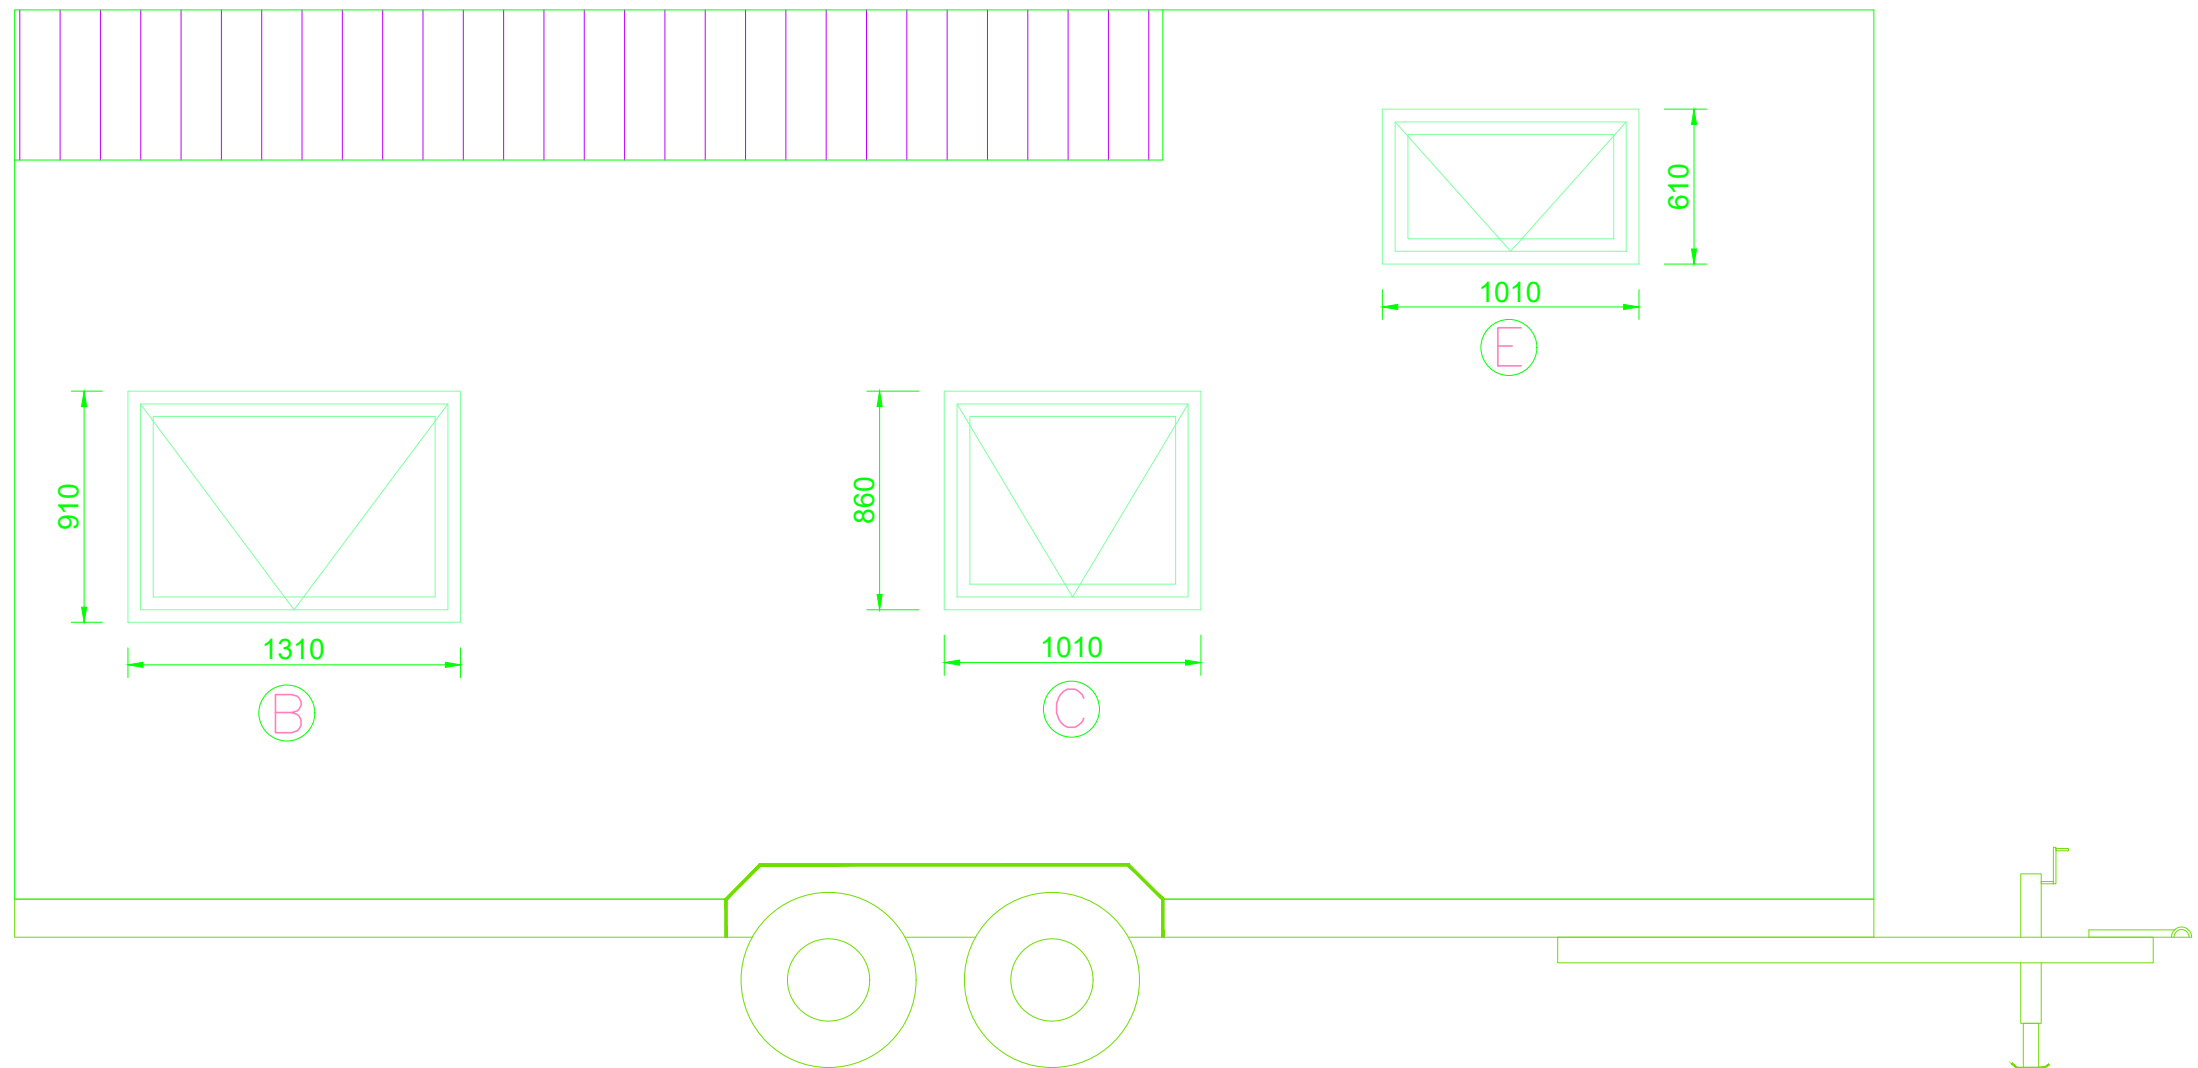

## LEFT VIEW


PROJECT	BOUNTY TINY HOUSE	DESIGN By	ALEX	SCALE		<i>Sunny Tiny Houses Pty. Ltd.</i> <i>Queenstown</i> <i>New Zealand</i>	
DRAWING TITLE	LEFT VIEW	CHECKED By		DATE	20/09/2019		
		SUPERVISED By		DRAWING No.	07		

+4.200

+2.190

+0.700

±0.000

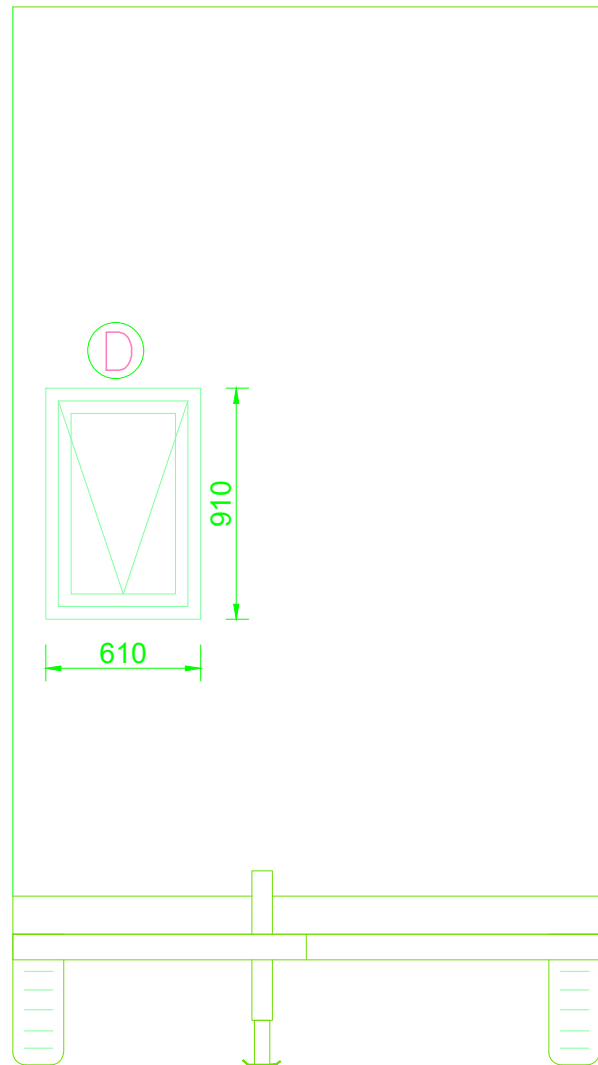


**FRONT VIEW**

+4.200


+2.190

+0.700


±0.000

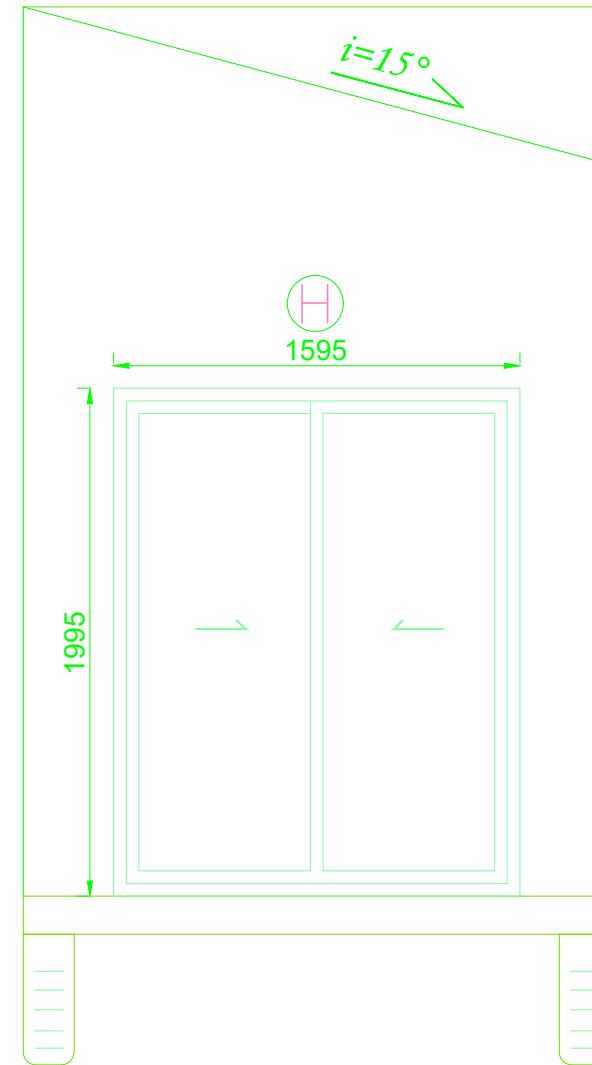


**REAR VIEW**

PROJECT	BOUNTY TINY HOUSE	DESIGN By	ALEX	SCALE		<i>Sunny Tiny Houses Pty. Ltd.</i> <i>Queenstown</i> <i>New Zealand</i>	
DRAWING TITLE	FRONT/REAR VIEW	CHECKED By		DATE	20/09/2019		
		SUPERVISED By		DRAWING No.	08		




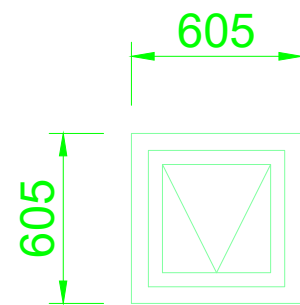


A

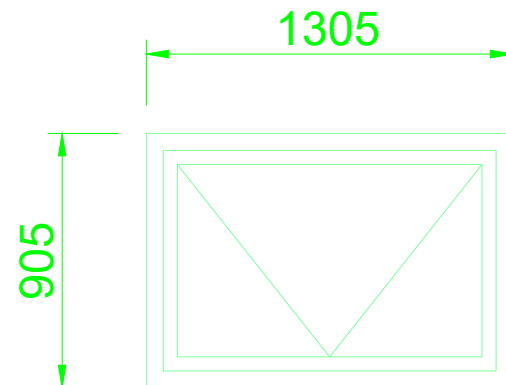


B

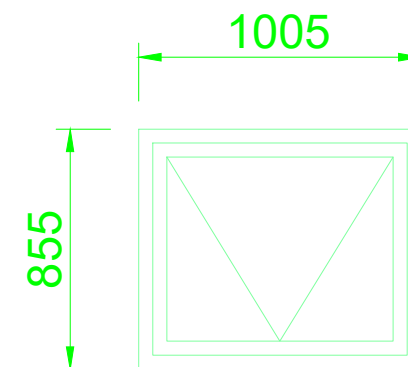


C

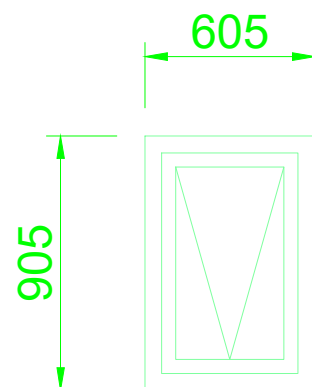

D

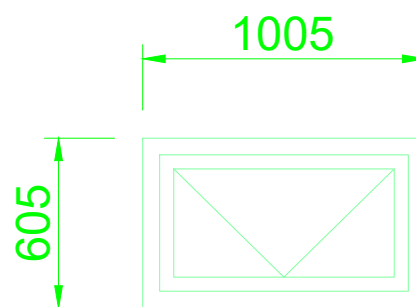


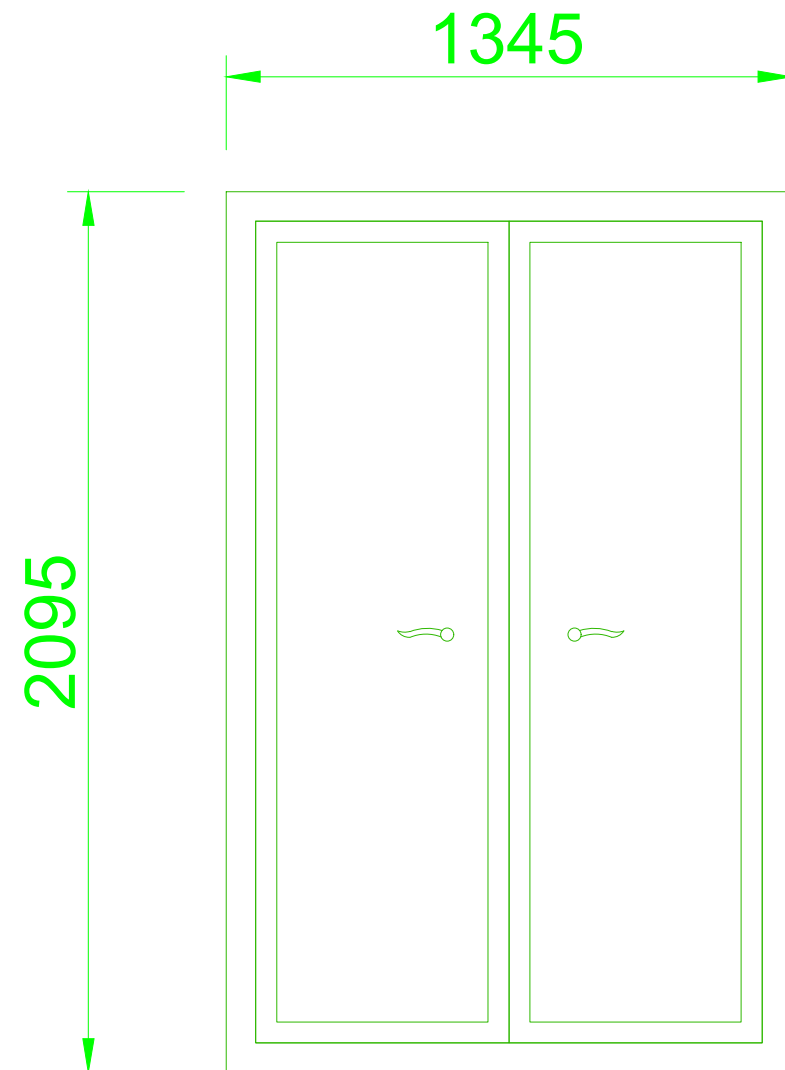
E

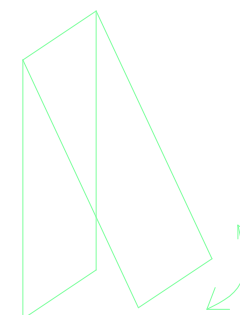

F


### Australian Standard Double Glazed Aluminum Frames WINDOWS SCHEDULE

PROJECT	BOUNTY TINY HOUSE	DESIGN By	ALEX	SCALE		<i>Sunny Tiny Houses Pty. Ltd.</i> <i>Queenstown</i> <i>New Zealand</i> 
DRAWING TITLE	WINDOWS SCHEDULE	CHECKED By		DATE	20/09/2019	
		SUPERVISED By		DRAWING No.	09	



G


SIDE DOOR

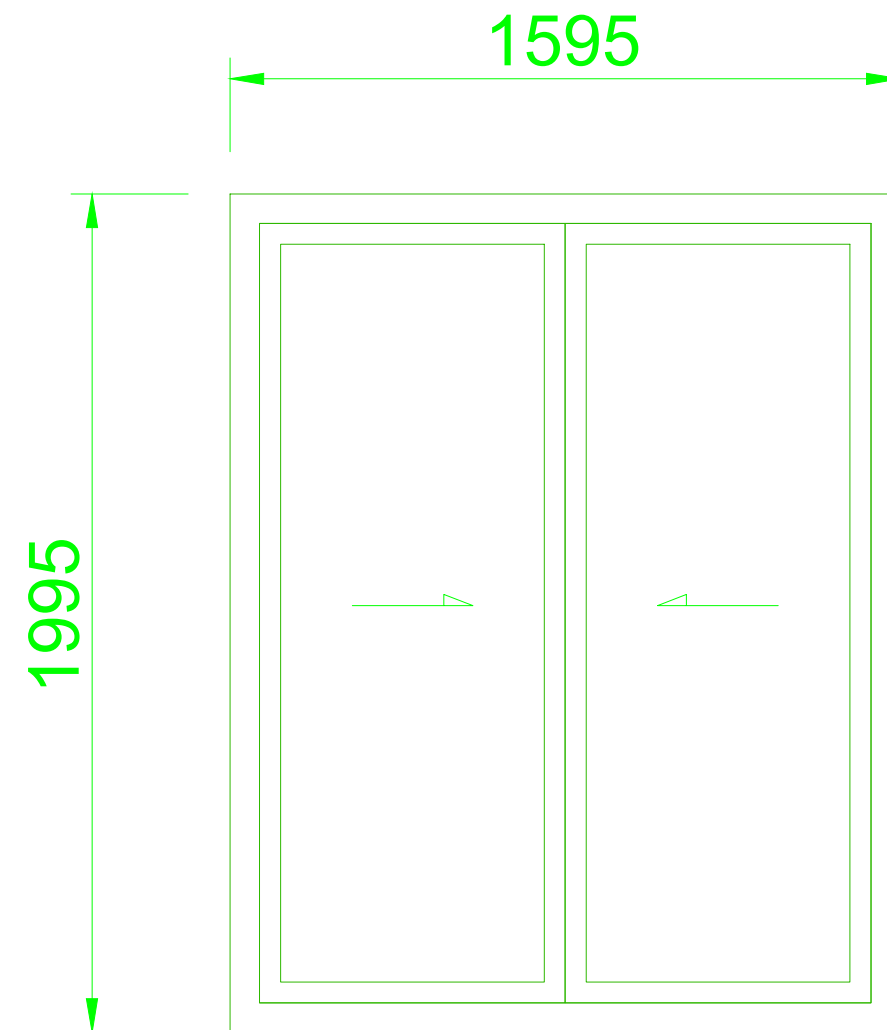

H

BACK DOOR

**Australian Standard Double Glazed Aluminum Frames**  
**DOORS SCHEDULE**

PROJECT	BOUNTY TINY HOUSE	DESIGN By	ALEX	SCALE		<i>Sunny Tiny Houses Pty. Ltd.</i> <i>Queenstown</i> <i>New Zealand</i> 
DRAWING TITLE	DOORS SCHEDULE	CHECKED By		DATE	20/09/2019	
		SUPERVISED By		DRAWING No.	10	