
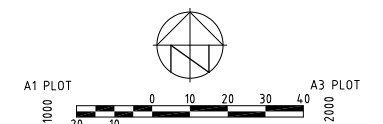


NEW ROADWORKS AND SERVICES WORKS SHOWN HIGHLIGHTED

- ESTATE BOUNDARY
- CYGNET CRESCENT ACCESS B TYPE 1
- CYGNET CRESCENT ACCESS B TYPE 2
- CYGNET CRESCENT ACCESS B TYPE 3
- REAR LANE
- REAR LANE WITH PARKING
- DISCOVERY STREET ACCESS B TYPE 1
- DISCOVERY STREET ACCESS B TYPE 2
- LADY NELSON PLACE ACCESS B TYPE 1
- LADY NELSON PLACE ACCESS B TYPE 2
- PEDESTRIAN PATH

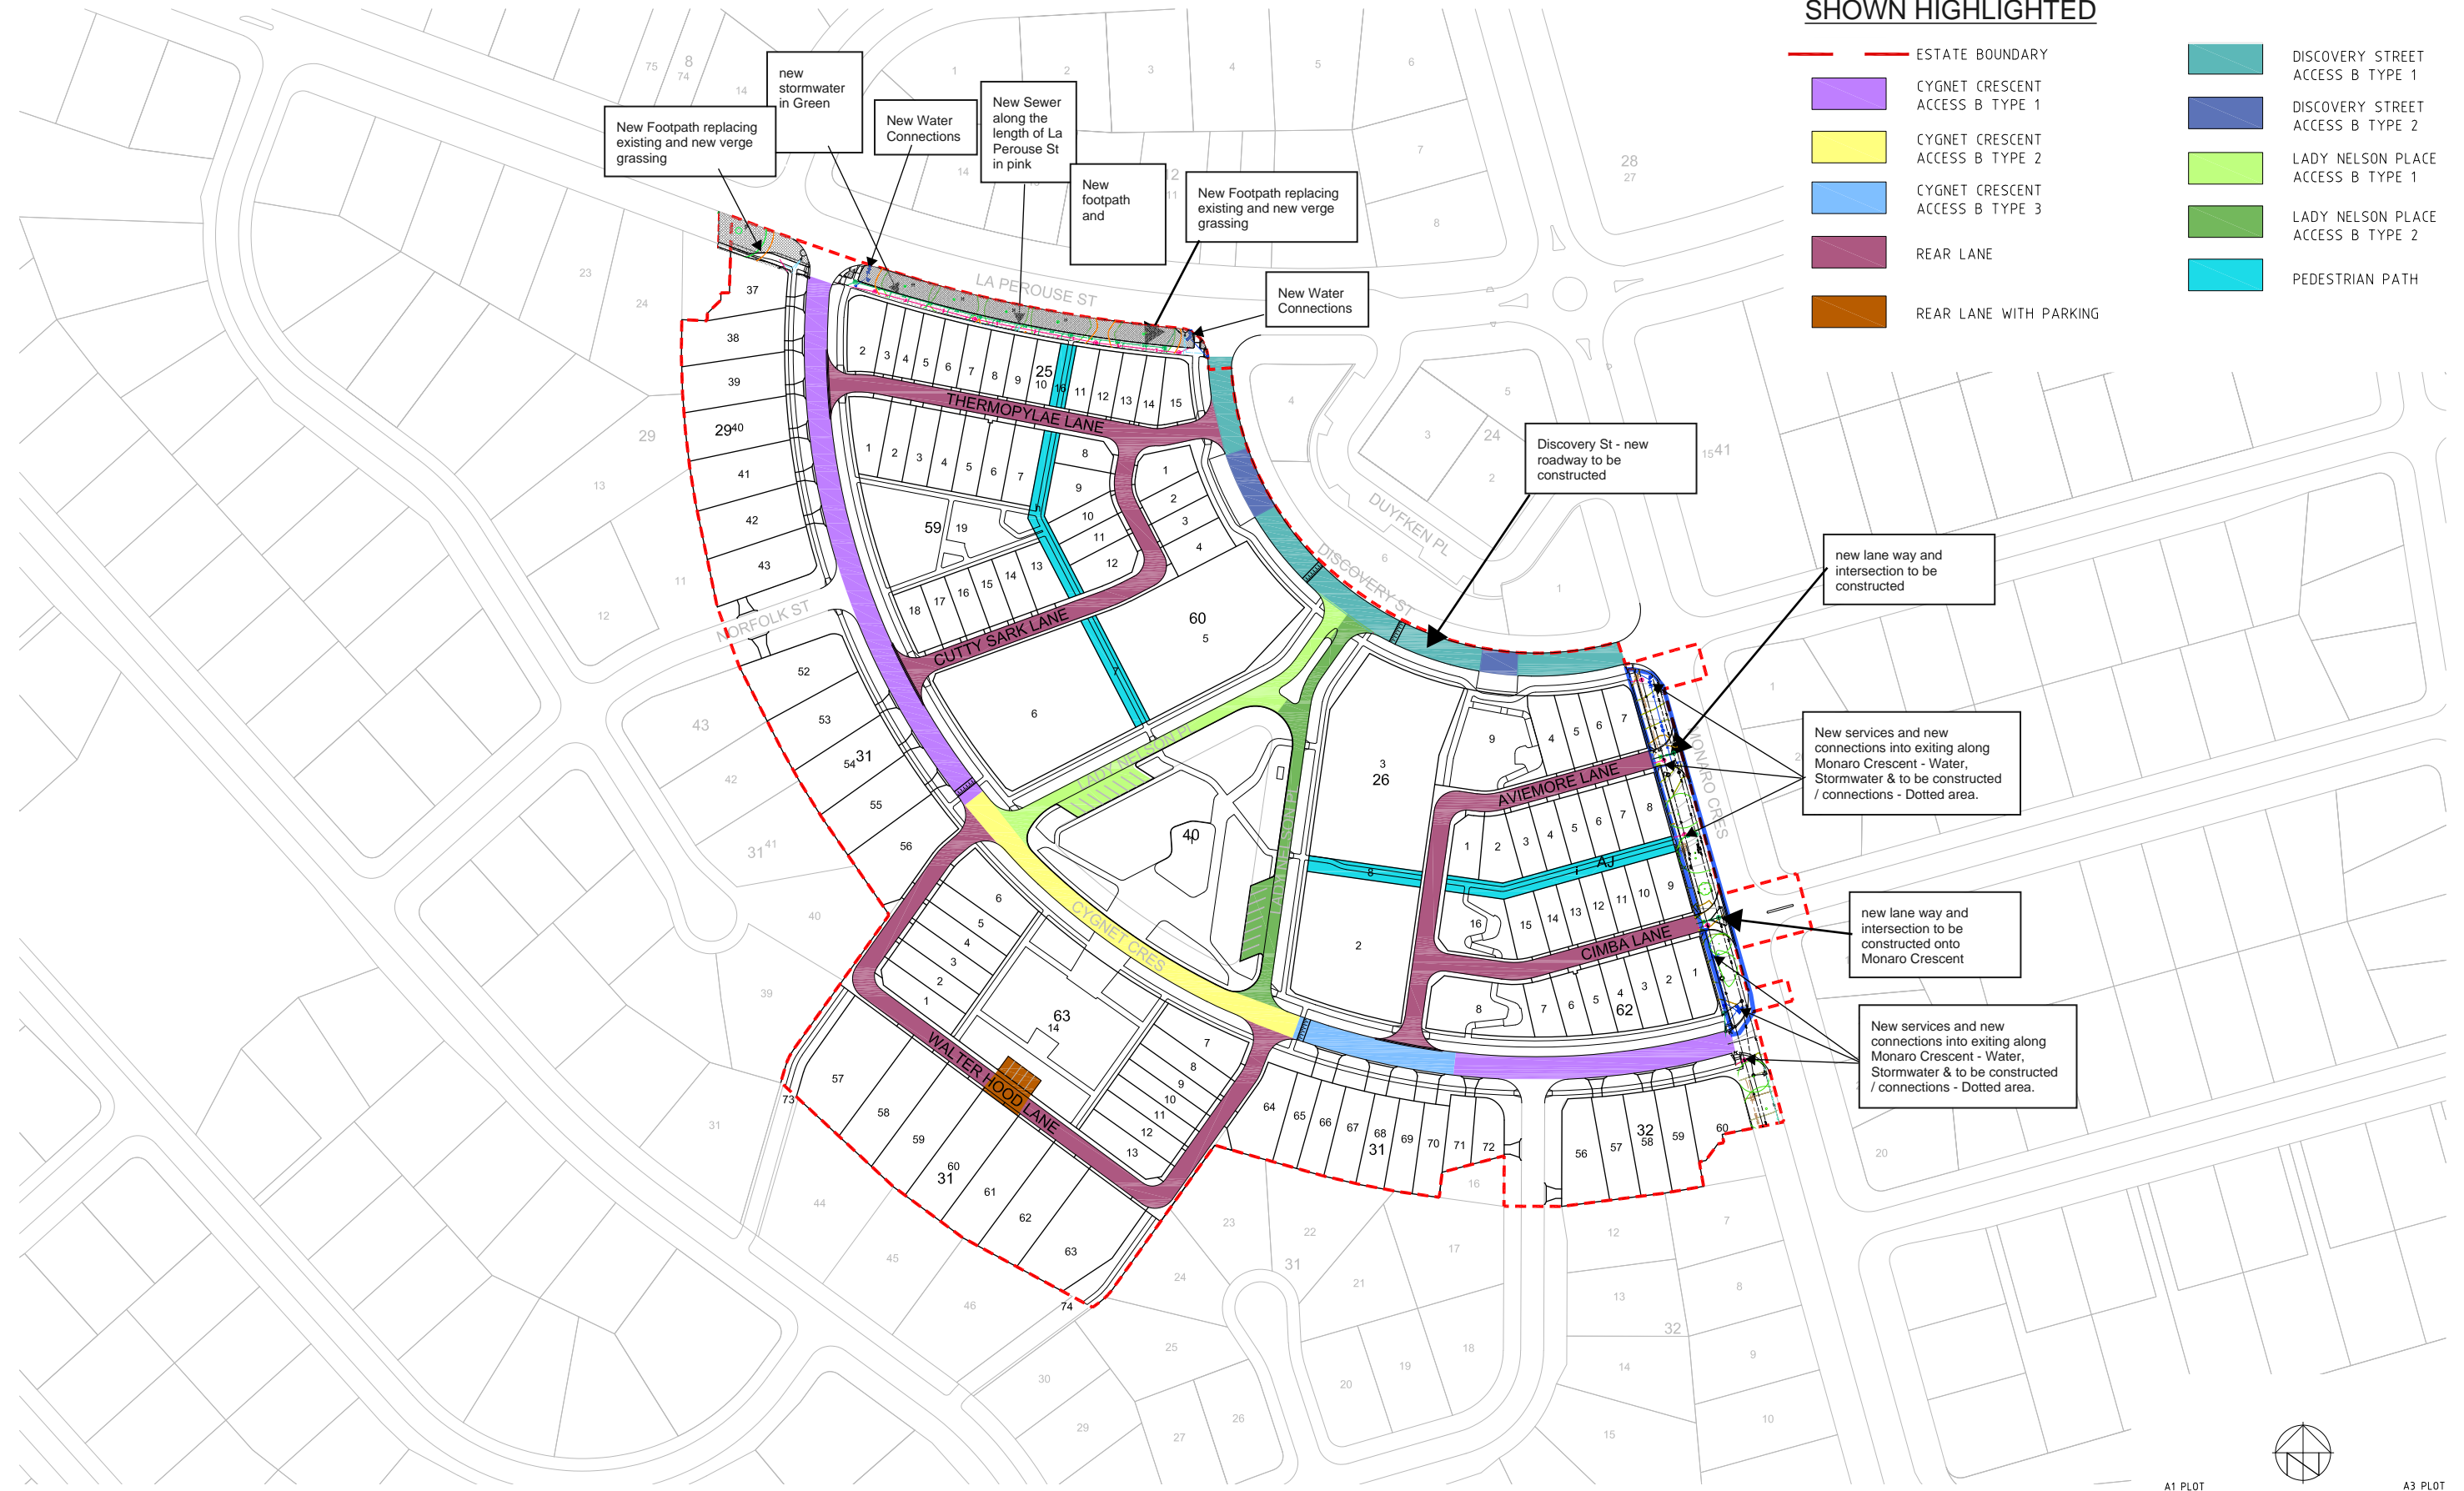

| No. | AMENDMENT | APPROVED | DATE | DESIGNED BY |
|-----|------------------------------------|----------|----------|-------------|
| 0 | ISSUED FOR CONSTRUCTION | VL | 19.12.18 | KM |
| C | FOR TENDER | VL | 24.08.18 | KM |
| B | UPDATED TO ADDRESS DESIGN COMMENTS | KM | 18.11.17 | NN |
| A | DESIGN ACCEPTANCE SUBMISSION | VL | 28.09.17 | NN |

CLIENT

DAVIS LANGDON CERTIFICATION SERVICES

| | | | |
|--|----|------|----------|
| APPROVED | VL | DATE | 29.09.17 |
| CHECKED | VL | DATE | 29.09.17 |
| DESIGNED BY | KM | | |
| DRAWN BY | JS | | |
| CAD FILE: H:\497 Red Hill EDP & Detailed Design\Acad\Detailed Design\497-0-020 TYP X SEC.dwg | | | |
| AS SHOWN | | | |

PROJECT

RED HILL PRECINCT

| | | |
|--------------------------------------|--------------------|-------------|
| DRAWING TITLE | | |
| TYPICAL ROAD CROSS SECTIONS KEY PLAN | | |
| PROJECT No. | DRAWING No. | AMDT |
| 6197-10 | 020 | 0 |